


Vehicles wishing to make a U turn at Post Place shall enter the service lane at the sign and proceed to the traffic signal. With a green signal, a U turn into the southbound lane can be completed while the other traffic movements are held.

DESIGN:	JW		
DRAWN:	JW		
CHECKED:	CK		
APPROVED:			
DATE:	11/28/2012		
SCALE:	1"=20'		
FILE:			
NO.	BY	DATE	DESCRIPTION
REVISIONS			

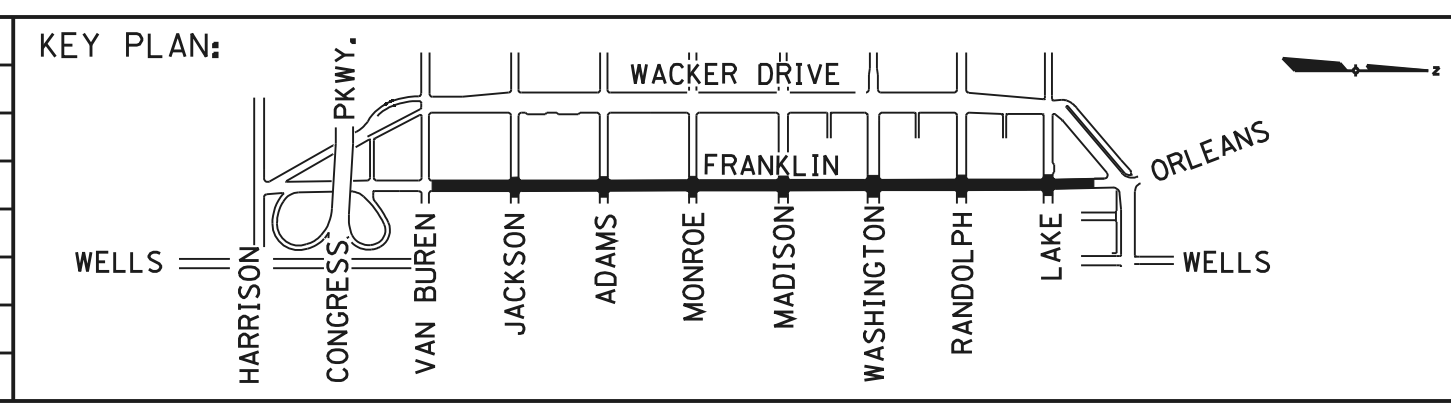

CITY OF CHICAGO
DEPARTMENT OF TRANSPORTATION
DIVISION OF ENGINEERING



WACKER DRIVE VIADUCT RECONSTRUCTION PROJECT

LOWER WACKER DRIVE - POST PLACE SIGNING AND PAVEMENT MARKING

CONTRACT NO.
SHEET NO.
PROJECT NO. E-9-128

S:\PROJECTS\2136 WACKER DR. PROGRAM MGT\PROJECT WORK\DISCIPLINES\SIGNING & MARKING\SHEET\LOWER WACKER_POST PLACE.E.M..JW.20130320.DGN 10:16:44 AM